


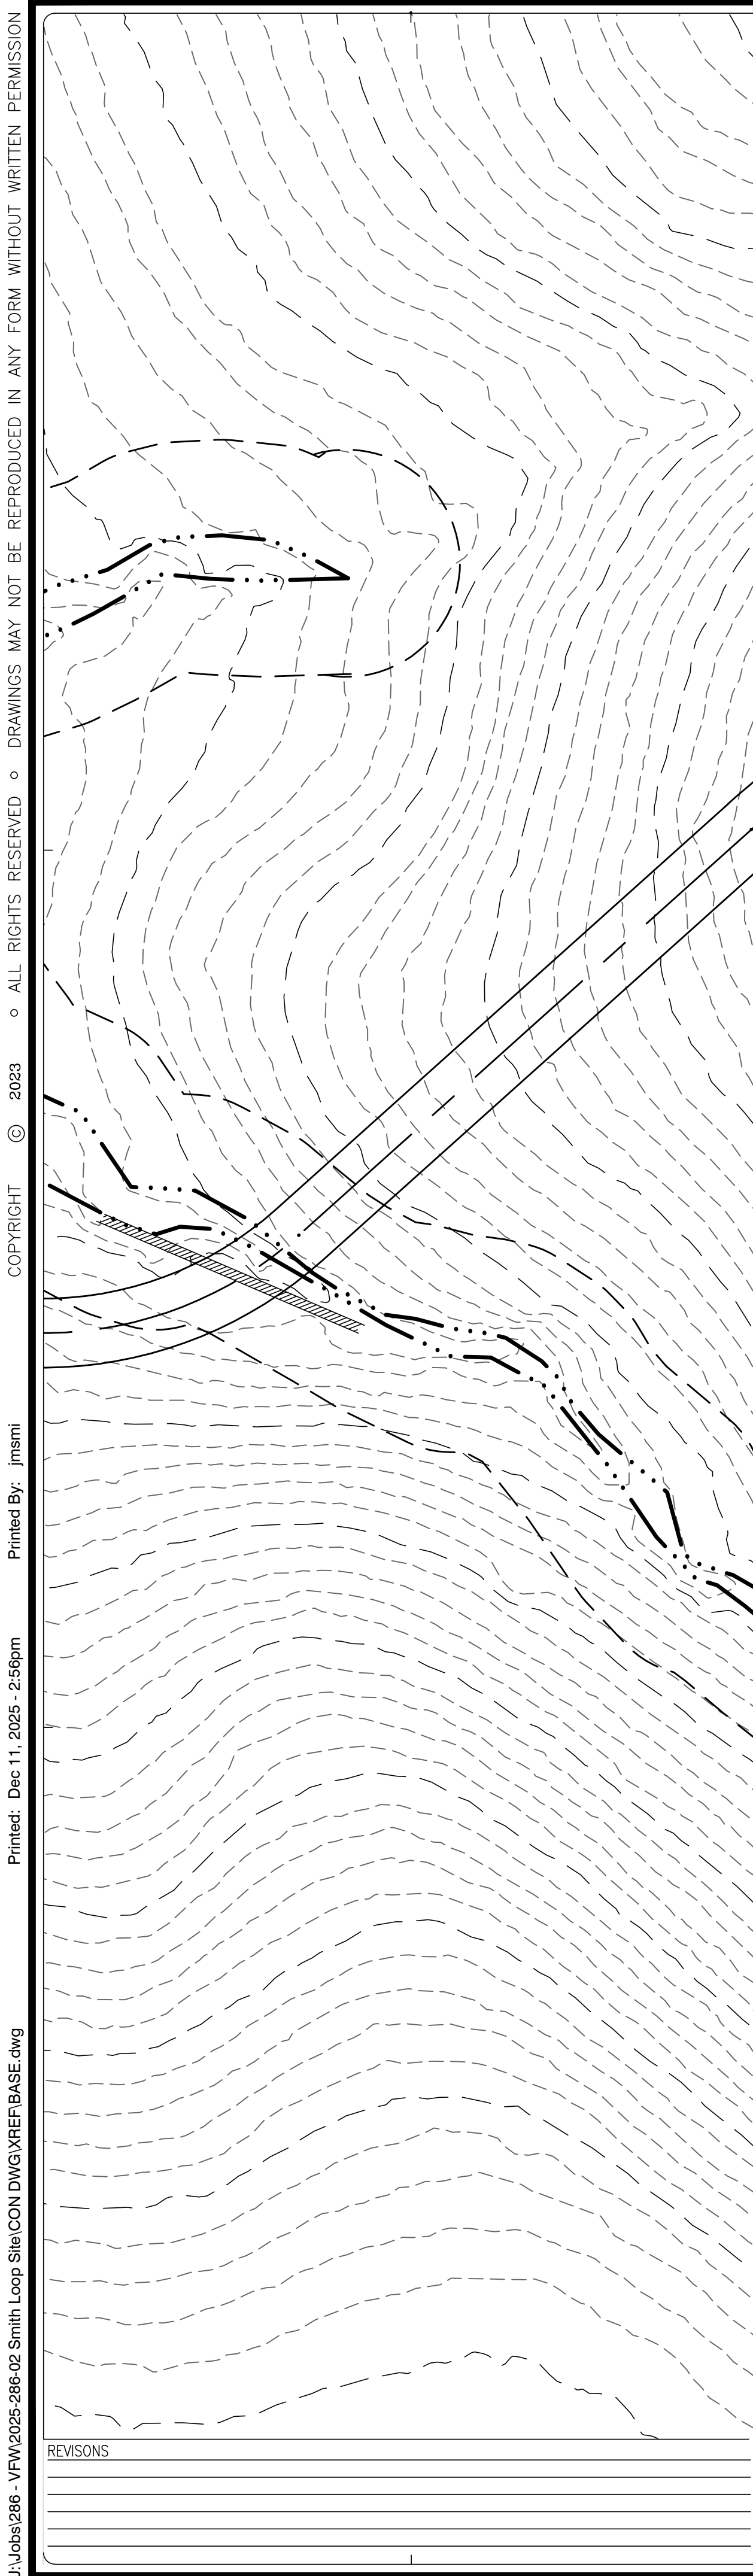

VFW
Smith Loop
Cornelia, GA 30531
Land Lot 11, 0th District
Grant Reeves VFW

SITE EXHIBIT

SHEET NUMBER
EX1
OF XX

J M Smith Engineering LLC
ENGINEERS AND CONSULTANTS
POST OFFICE BOX 331
155 CLARKESVILLE STREET
CORNELIA, GEORGIA 30531
TEL (678) 267-5600
LOCAL (706) 894-2331
FAX (678) 267-5731
www.jmsmtheengineering.com

DESIGNED: JMS
DRAWN: JMS
CHECKED: JMS
DATE: 10/24/2025
JOB NO.: 2025-286-02
SCALE: As Noted

Smith
ENGINEERING, LLC

GEORGIA
Lives Protection Center, Inc.
Know what's below
Call before you dig